



Aerofoil System

Typical 3m elevation


3000

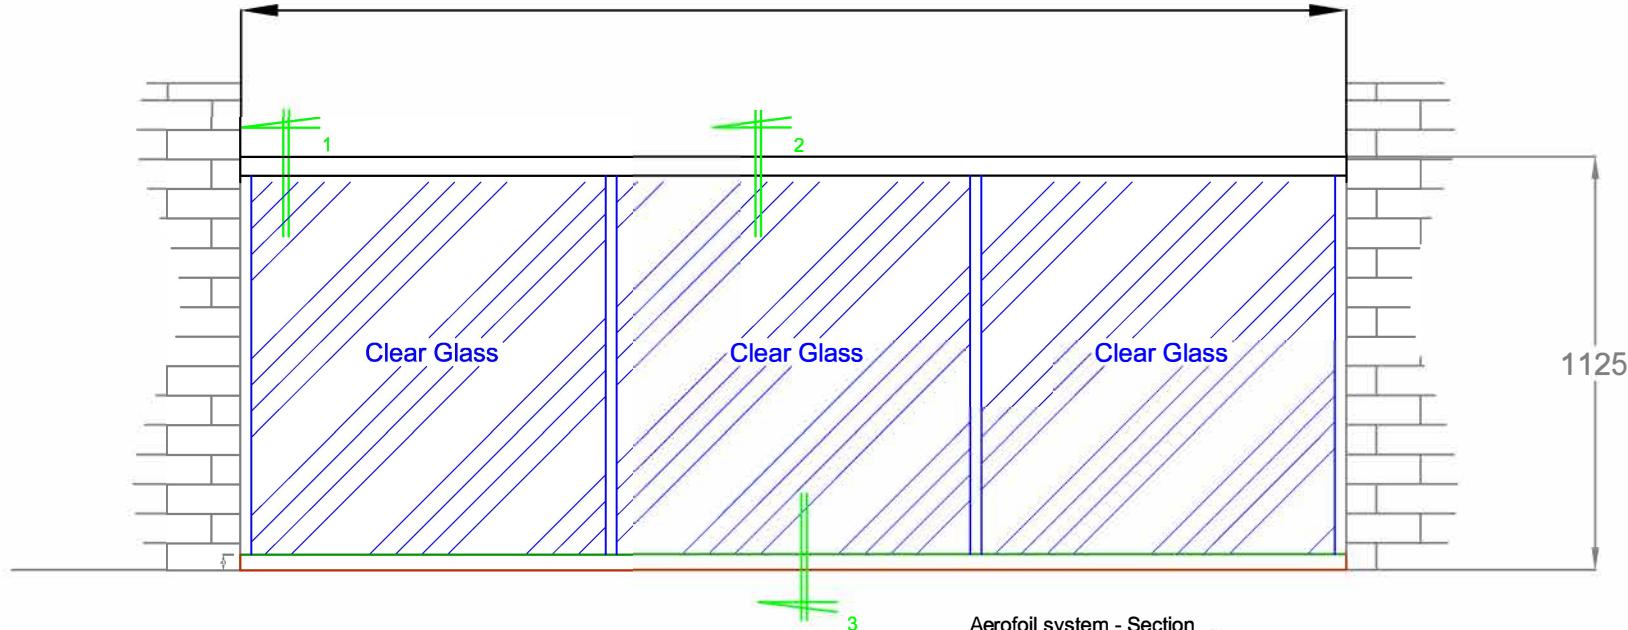

1 Aerofoil System Wall bracket

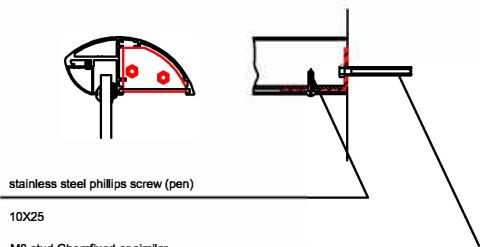

Aerofoil system - Section

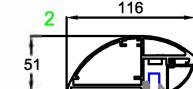

Outside Inside

