

4

3

2

1

F

F

E

E

D

D

C


C

B


B

A


A

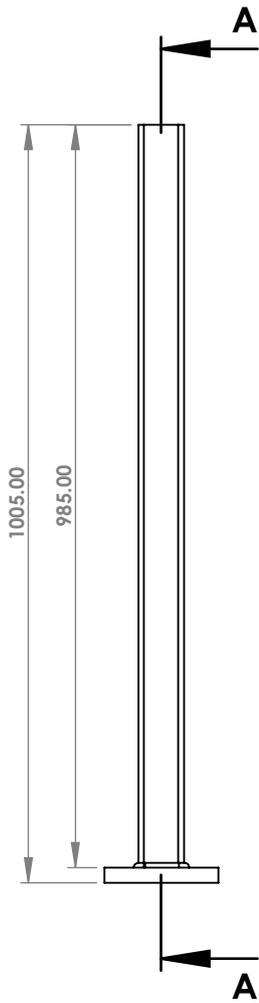

10MM CONTINUOUS FILLET WELD

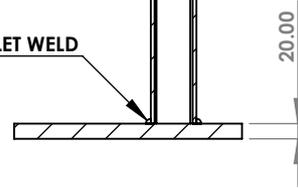

SECTION A-A

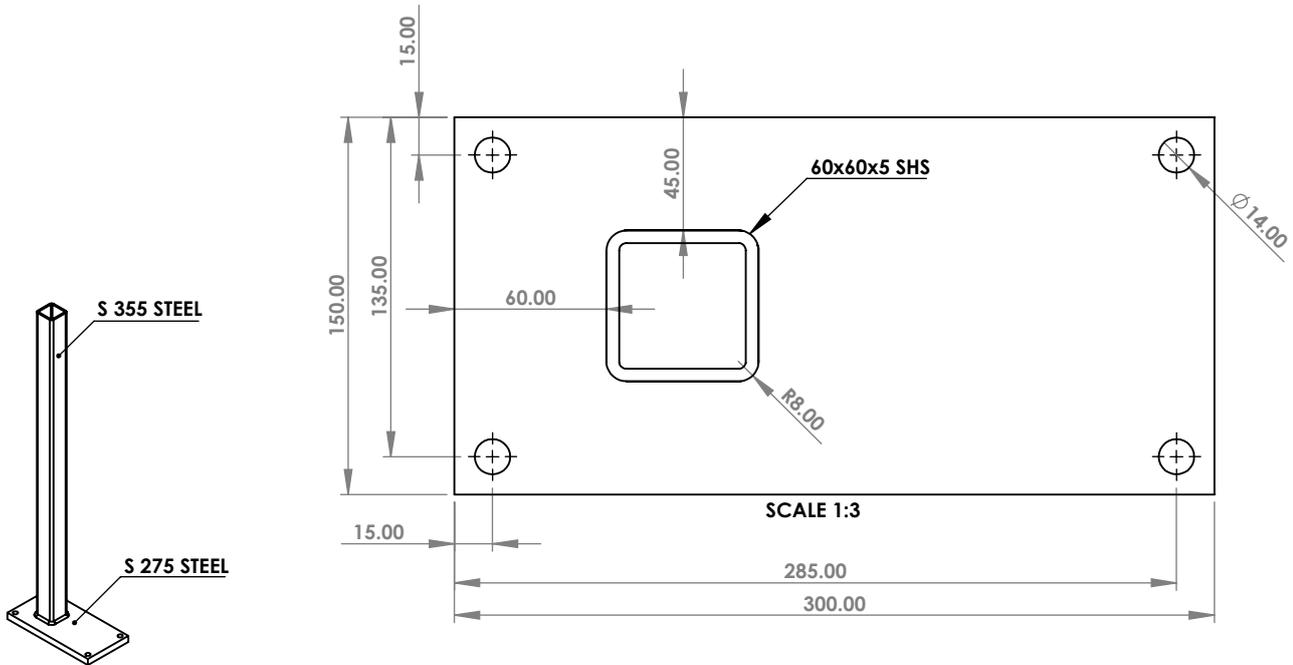

BALCONY SYSTEM SOLUTIONS LTD.  
UNIT 6 SYSTEMS HOUSE,  
EASTBOURNE ROAD,  
BLINDLEY HEATH,  
SURREY,  
RH7 6JP

TEL: 01342 410 411  
FAX: 01342 410 412  
WWW.BALCONETTE.CO.UK

A	DRAWING TITLE: 60X60X5 SHS OFFSET ON 300X150 BASEPLATE	MATERIAL: S 355 AND S 275 STEEL
B	DRAWING NUMBER: 60X60X5-SHS-O-300X150-BP	FINISH: HOT DIP GALVANIZED
C	FABR NUMBER: 60X60X5-SHS-O-300X150-BP	DESIGNED BY: E.W.
D	SHEET: 1 OF 1	DRAWN BY: E.M.
UNLESS OTHERWISE STATED ALL DIMENSIONS IN MILLIMETERS.		DEBURR AND BREAK SHARP EDGES
TOLERANCES: LINEAR: ± 0.1 ANGULAR: ± 0.1		SCALE: 1:10
		APPROX WEIGHT: (KG) N / A

DESIGN AND DRAWINGS ARE THE PROPERTY AND COPYRIGHT OF BALCONY SYSTEM SOLUTIONS LTD. THEY MAY NOT BE COPIED, REPRODUCED OR USED WITHOUT OUR WRITTEN CONSENT.

4

3

2

1