

4

3

2

1

F

F

E

E

D

D

C





C

B

B

A

A

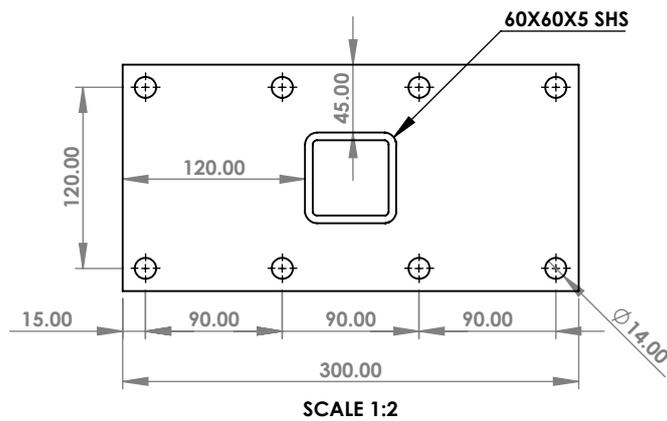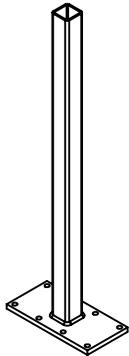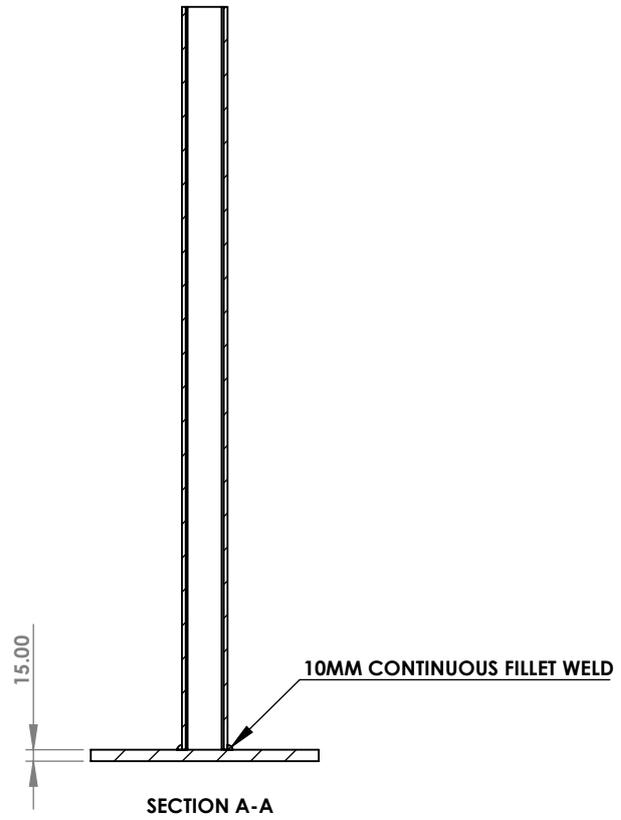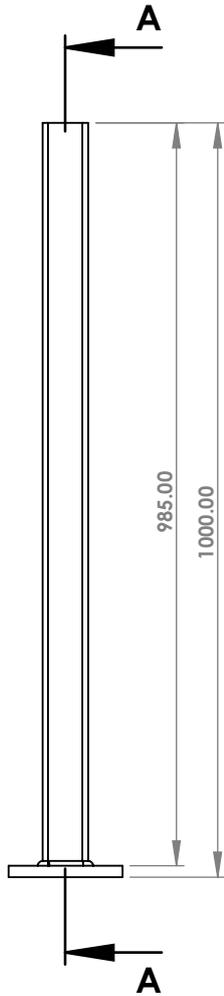

BALCONY SYSTEM SOLUTIONS LTD.
 UNIT 6 SYSTEMS HOUSE,
 EASTBOURNE ROAD,
 BLINDLEY HEATH,
 SURREY,
 RH7 6JP
 TEL: 01342 410 411
 FAX: 01342 410 412
 WWW.BALCONETTE.CO.UK

A	DRAWING TITLE: 60X60X5 SHS CENTRAL ON 300X150 BASEPLATE	MATERIAL: S 355 STEEL
B	DRAWING NUMBER: 60X60X5-SHS-C-300X150-BP	FINISH: HOT DIP GALVANIZED
C	PART NUMBER: 60X60X5-SHS-C-300X150-BP	DESIGNED BY: E.W.
D	SHEET: 1 OF 1	DRAWN BY: E.M.
UNLESS OTHERWISE STATED ALL DIMENSIONS IN MILLIMETERS.		DEBURR AND BREAK SHARP EDGES
TOLERANCES: LINEAR: ± 0.1 ANGULAR: ± 0.1		SCALE: 1:10
		APPROX WEIGHT: (KG) N / A

DESIGN AND DRAWINGS ARE THE PROPERTY AND COPYRIGHT OF BALCONY SYSTEM SOLUTIONS LTD. THEY MAY NOT BE COPIED, REPRODUCED OR USED WITHOUT OUR WRITTEN CONSENT.

4

3

2

1