

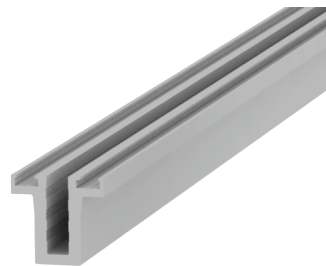
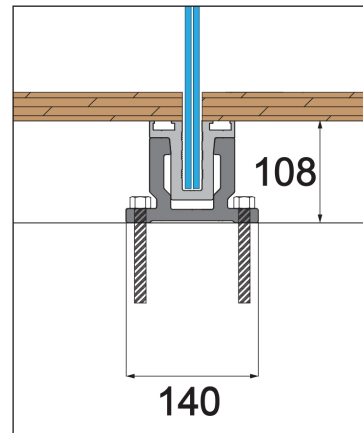
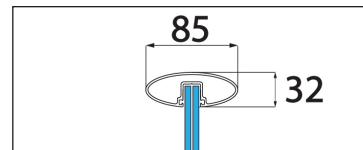
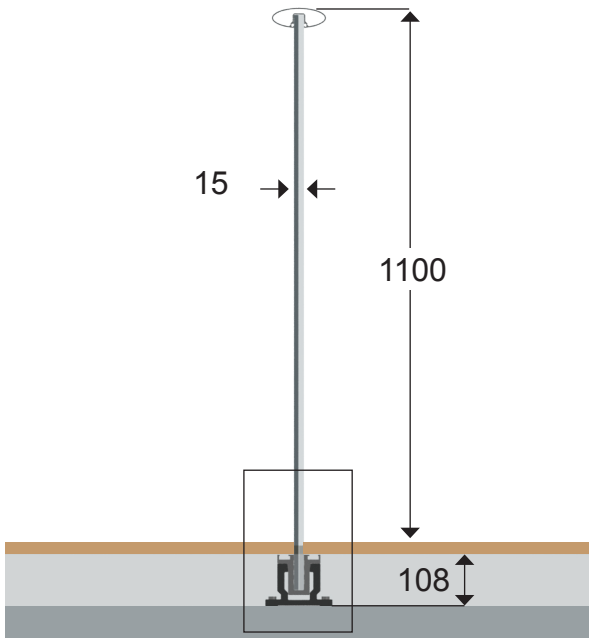


Technical details - SG10 Semi Frameless System

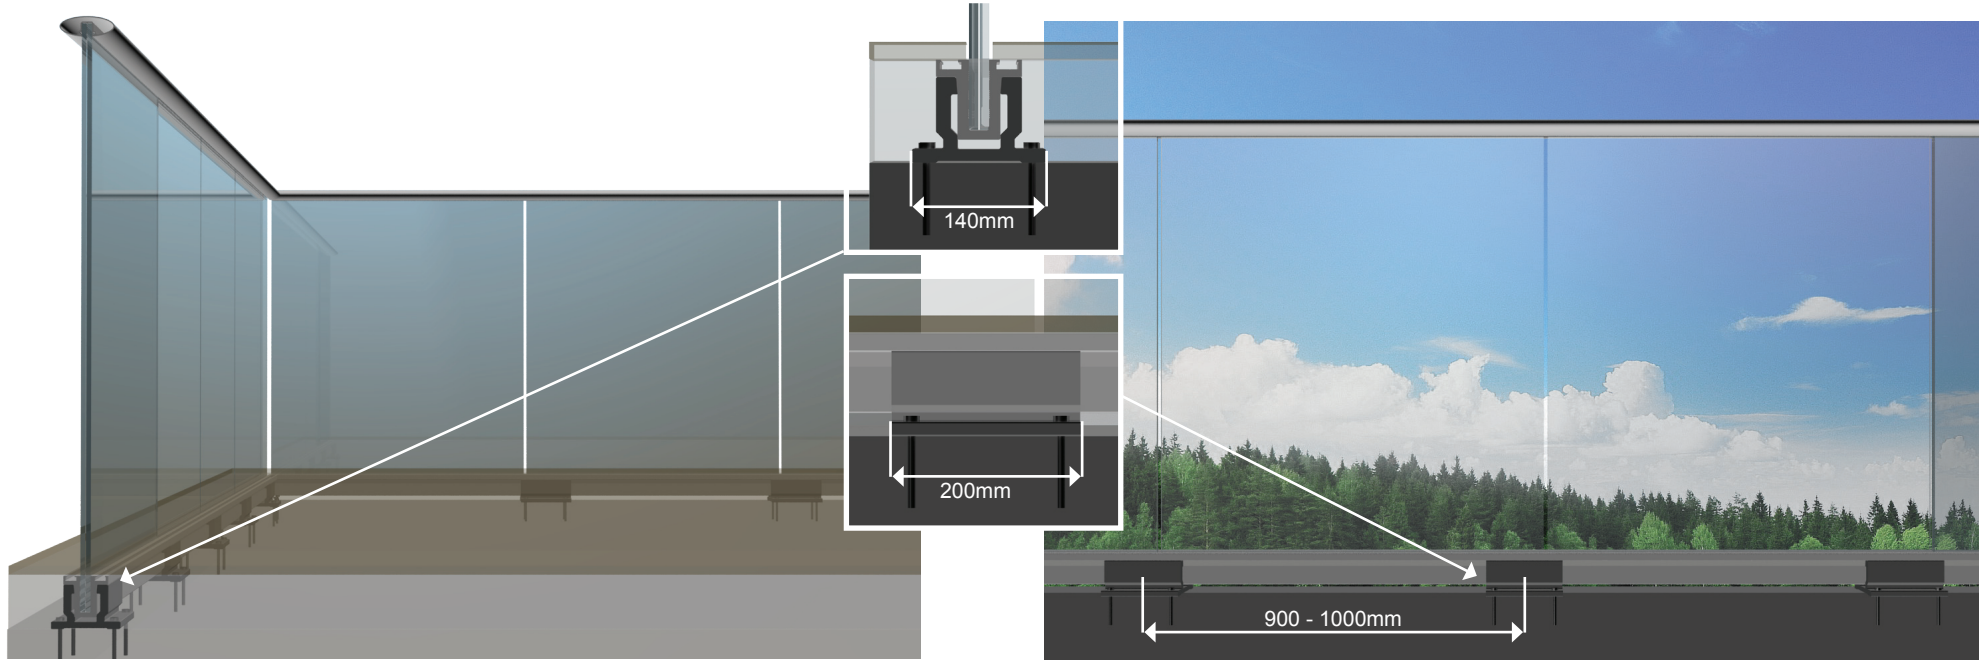

Continuous Glazing Channel

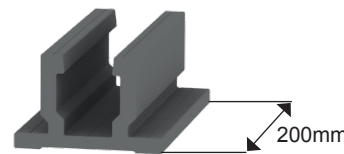

Base Fixing every 900 - 1000 mm

Parameters

Max structural length without posts: unlimited

Handrail colour options

Royal Chrome anodised

Glass options

15mm clear toughened

15mm satin (opaque) toughened

Optional extra

BalcoNano® Self-cleaning coating

Laminated glass options available

Free instant quotes

www.balconette.co.uk

