


SG12 Fully Frameless - Below Finished Floor Level (FF- BFFL)

Balconette

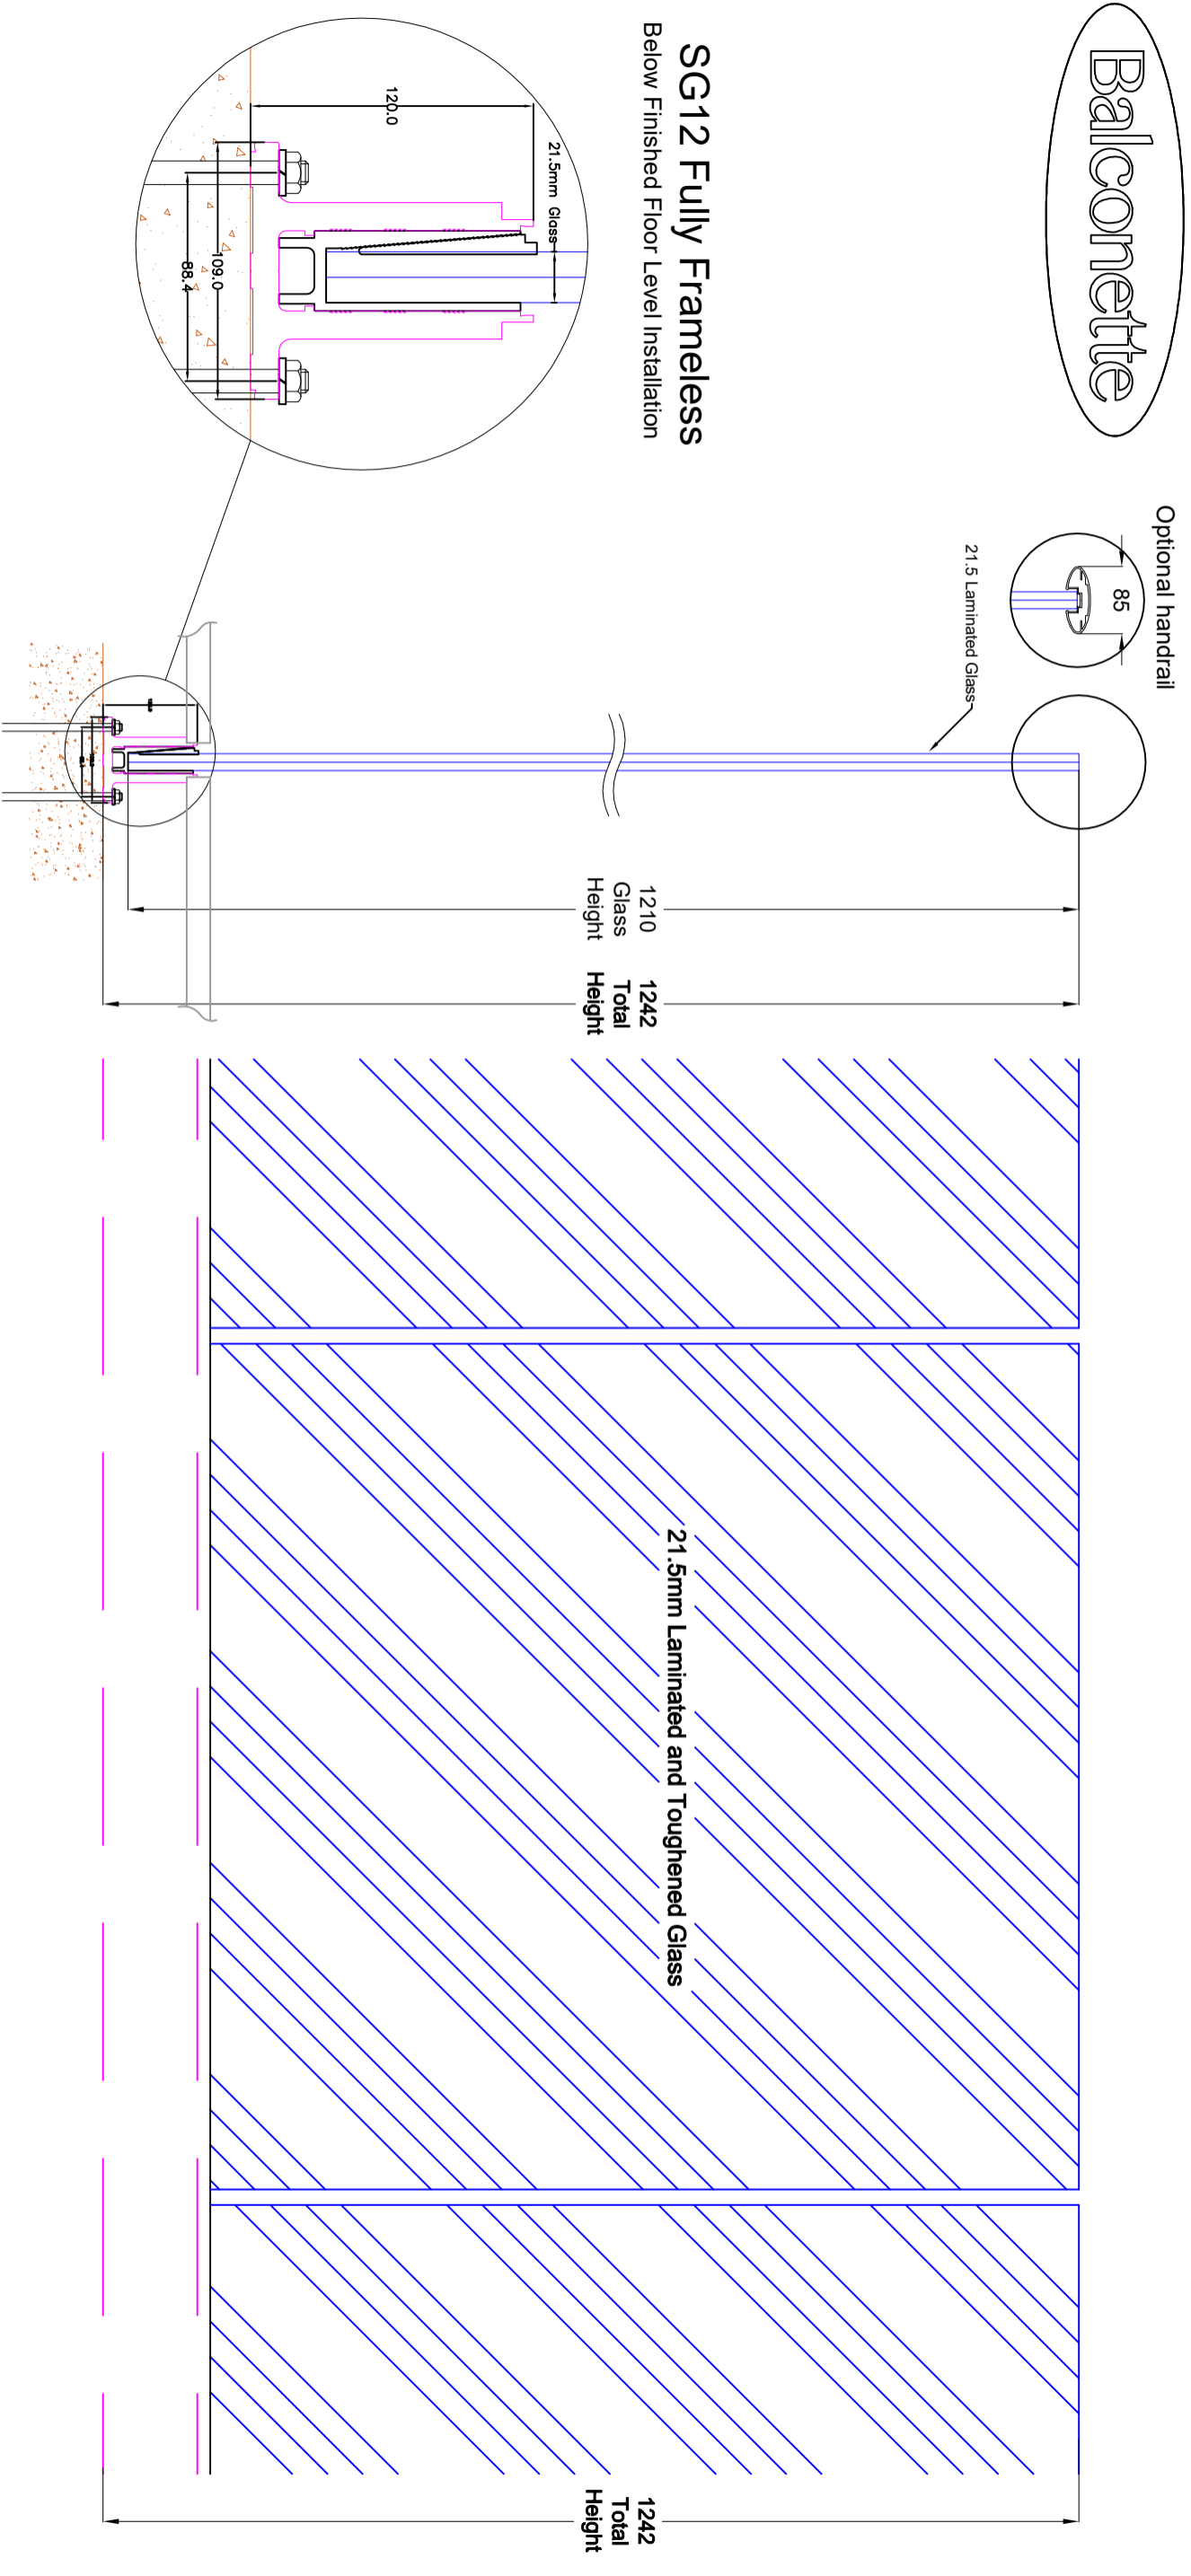

Balcony Systems Solutions LTD: Unit 6, Systems House, Eastbourne Road, Blindley Heath, RH7 6JP, United Kingdom
Technical Department E-mail: technical@balconette.co.uk Telephone: 01342 410 411 Fax: 01342 410 412



www.balconette.co.uk

Unless otherwise specified, dimensions are in millimeters. **DO NOT SCALE DRAWING.** If in doubt ask.