



SG12 Frameless (with top rail) - Above Finished Floor Level (SF- AFFFL)

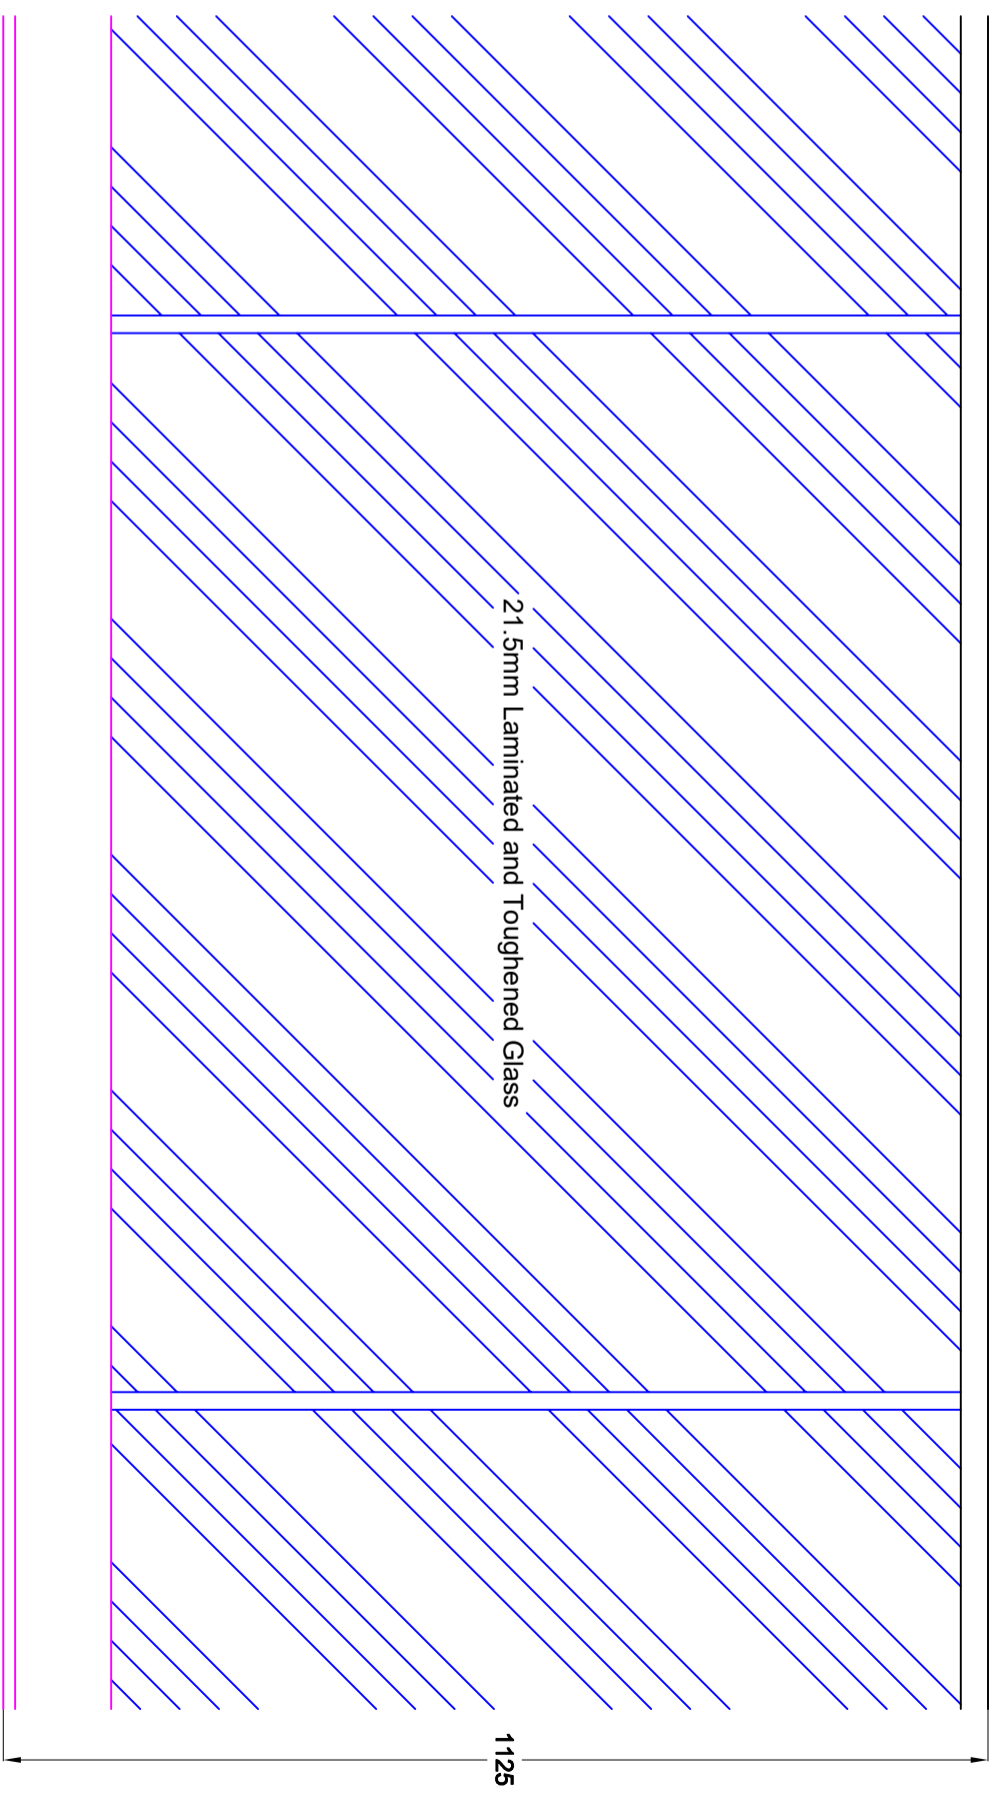

SG12 Fully Frameless Above Finished Floor Level Installation

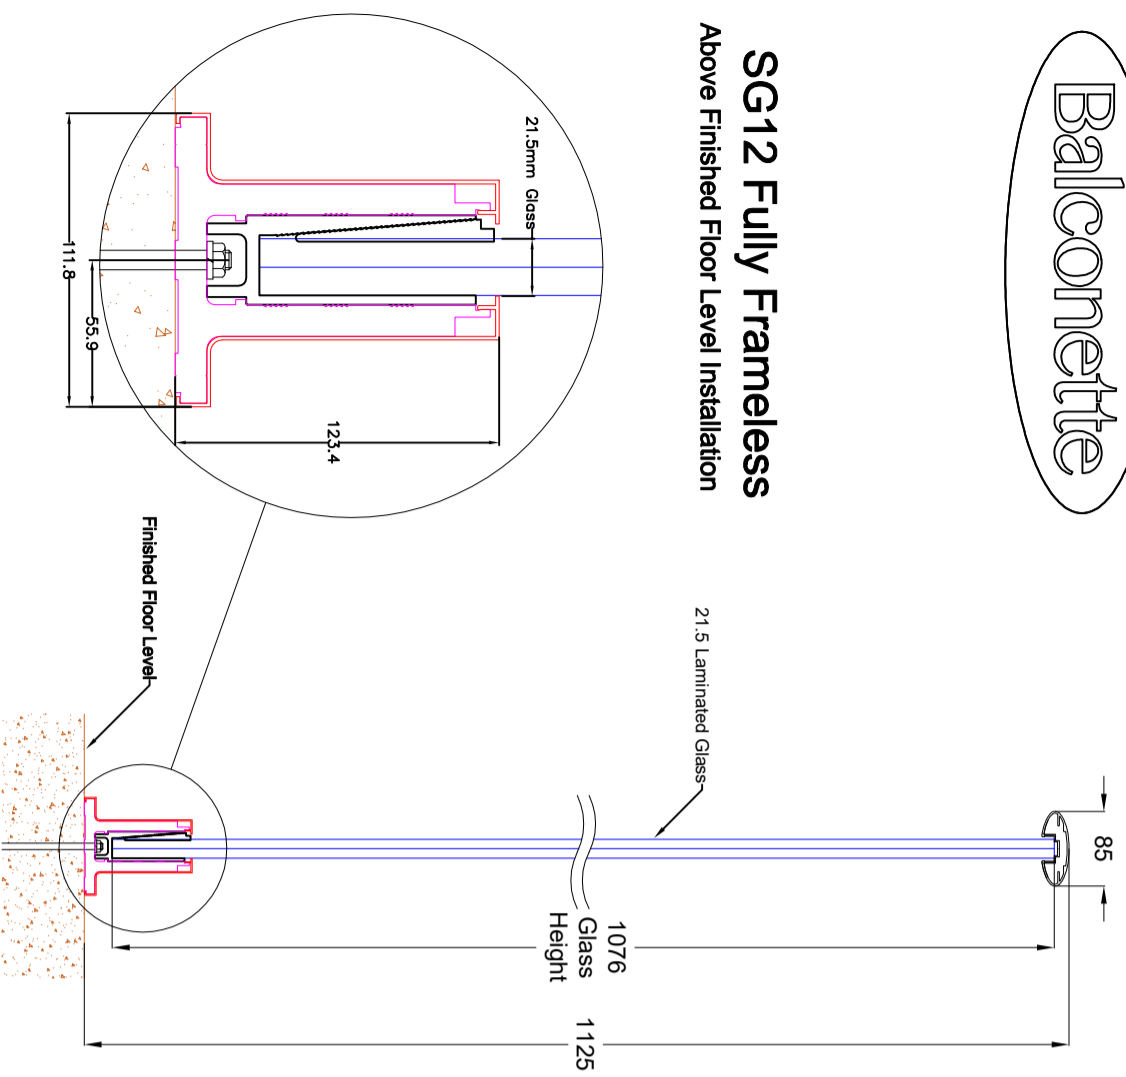

Balcony Systems Solutions LTD: Unit 6, Systems House, Eastbourne Road, Blindley Heath, RH7 6JP, United Kingdom
Technical Department E-mail: technical@balconette.co.uk Telephone: 01342 410 411 Fax: 01342 410 412



Unless otherwise specified, dimensions are in millimeters. **DO NOT SCALE DRAWING.** If in doubt ask.