


# B2BAL 128 - Aerofoil Juliet Balcony (Aerofoil Handrail) 1280mm

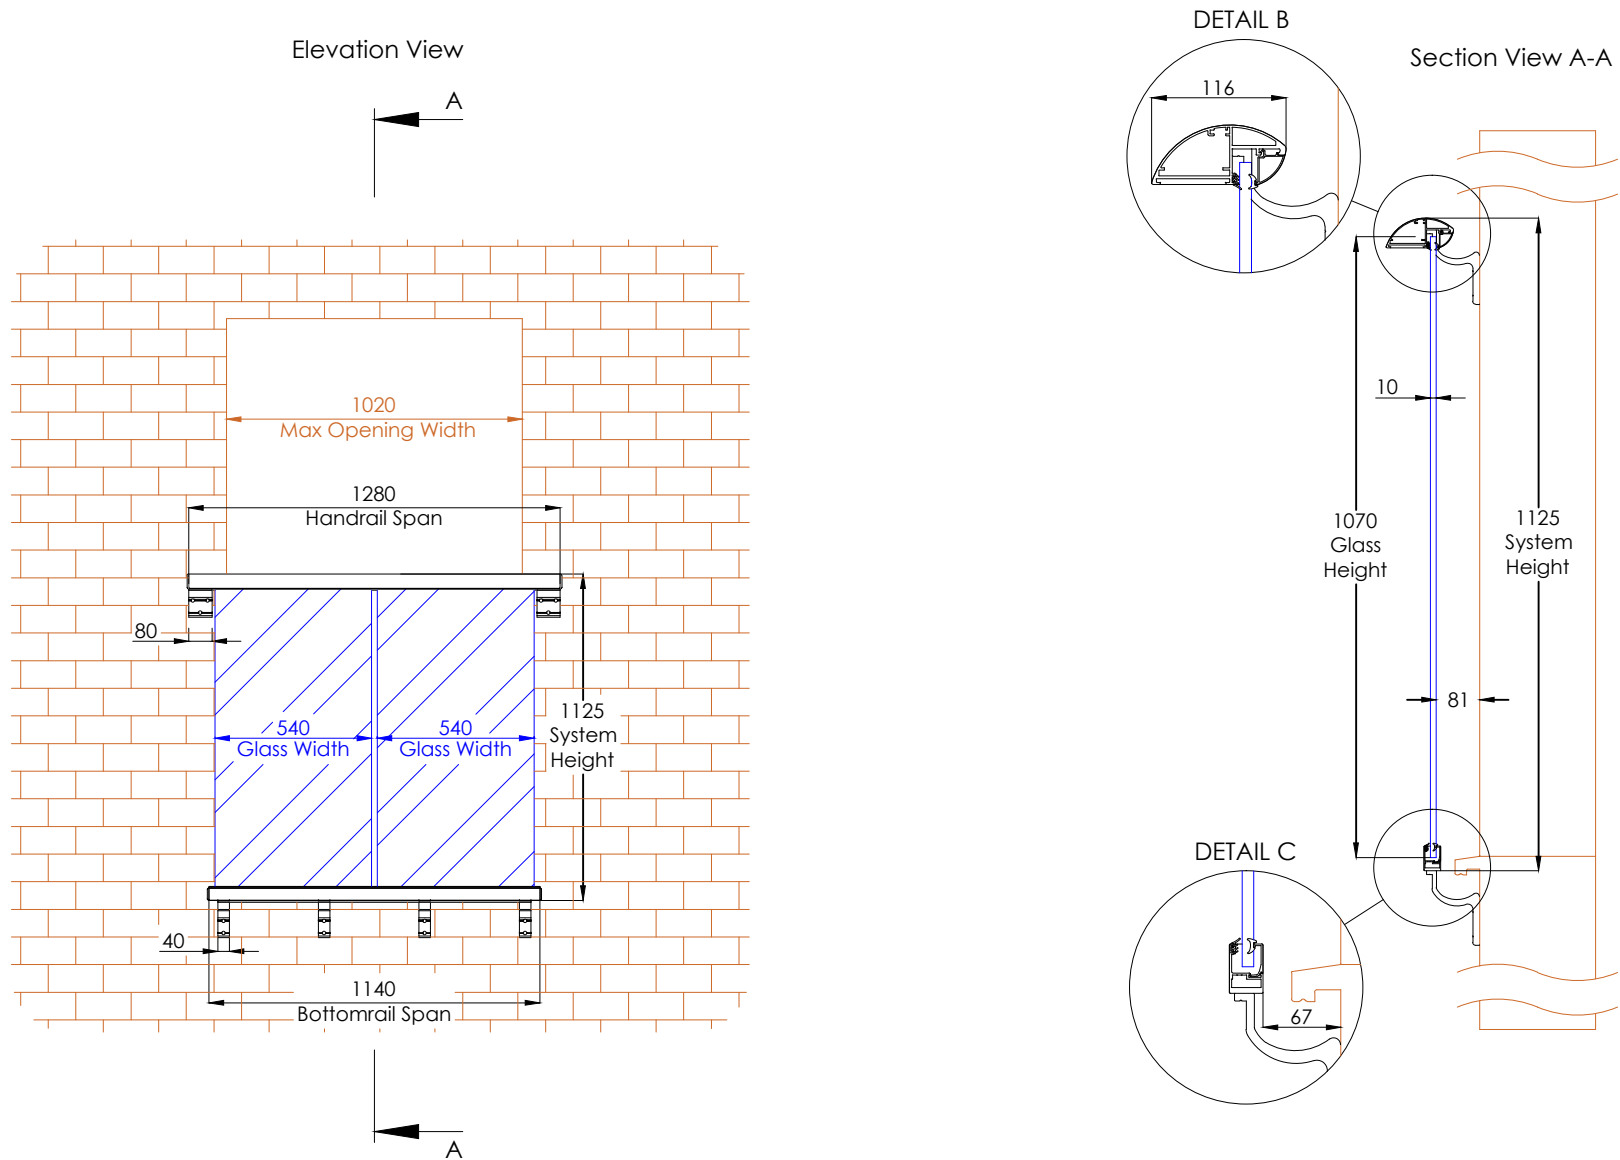

**Hybrid**® by **Balconette**

BALCONY SYSTEM SOLUTIONS LTD. UNIT 6 SYSTEMS HOUSE, EASTBOURNE ROAD, BLINDLEY HEATH, SURREY, RH7 6JP

TEL: 01342 410 411 FAX: 01342 410 412 WWW.BALCONETTE.CO.UK

UNLESS OTHERWISE STATED ALL DIMENSIONS IN MILLIMETERS. DO NOT SCALE FROM THIS DRAWING.