


FBAL 168 - Frameless Juliet 1680mm

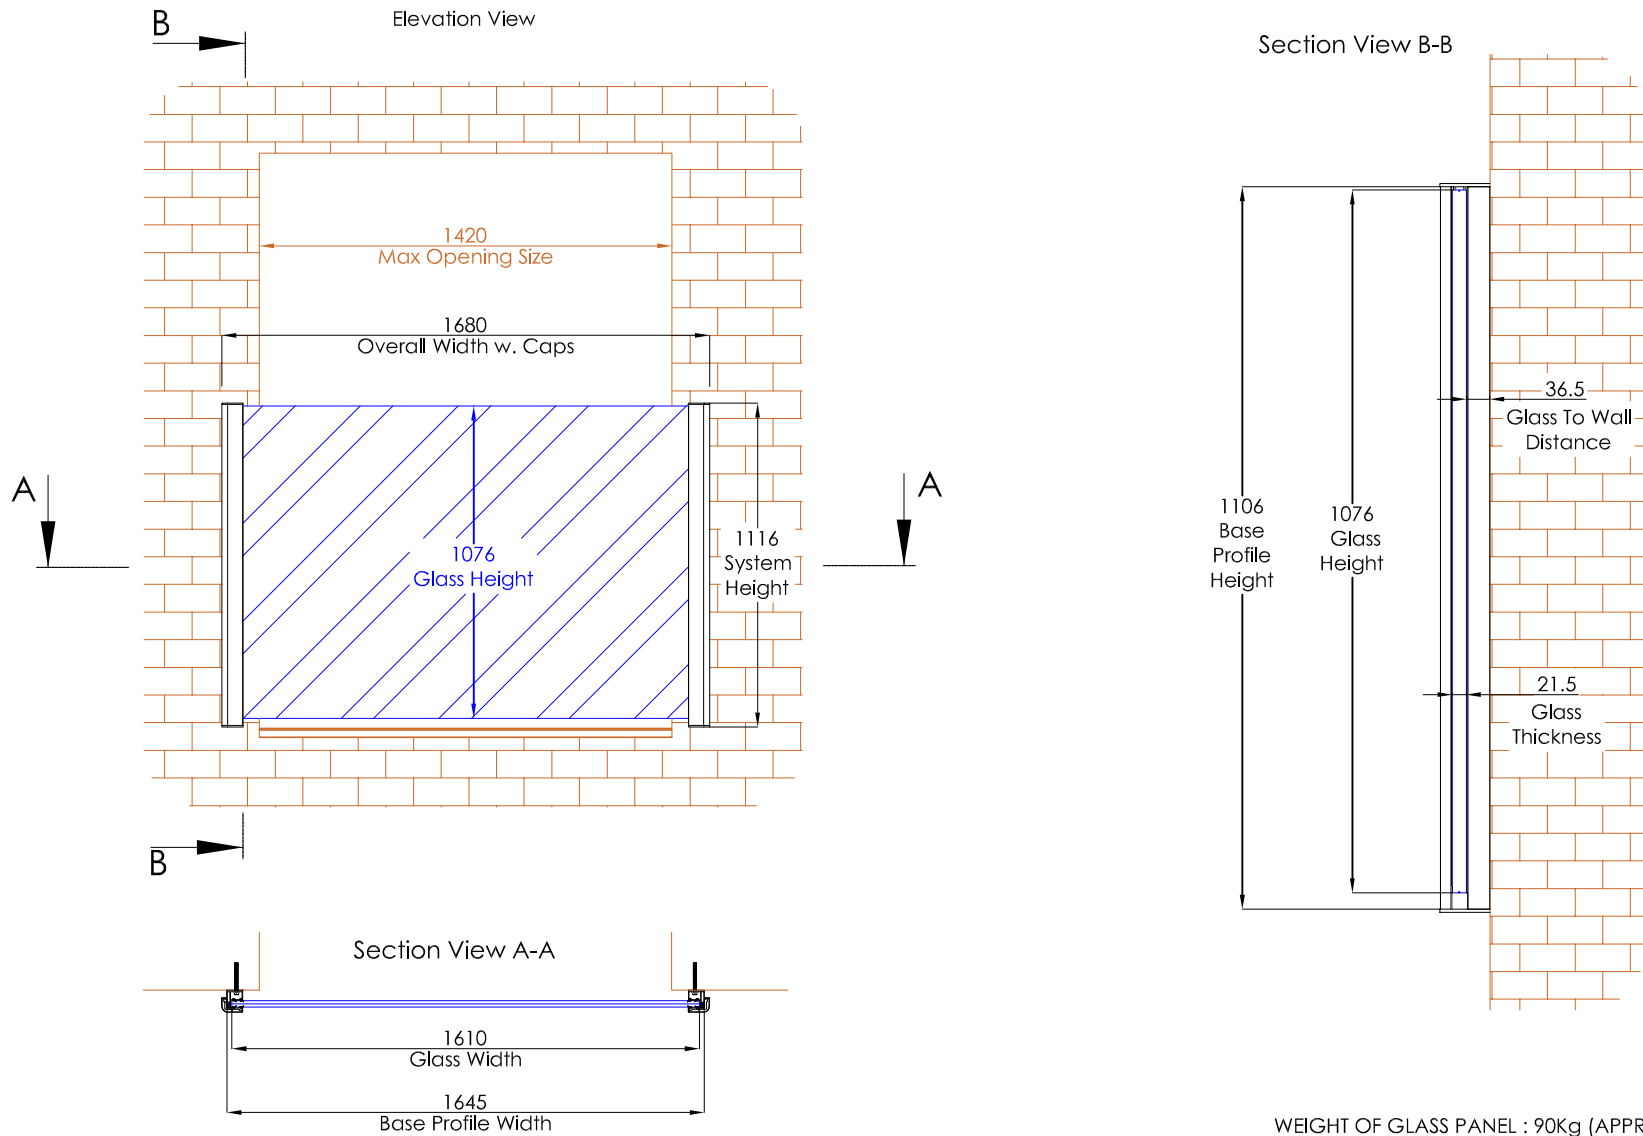

PRINT ALL THE DOCUMENTS YOU HAVE RECEIVED.
REVIEW THE DETAILS AND SIGN ONCE YOU AGREE.
RETURN ALL THE DOCUMENTS SO WE CAN PROCEED.



FAX OR SCAN IT TAKE A PHOTO SEND IT BY POST

Hybrid by **Balconette**

BALCONY SYSTEM SOLUTIONS LTD. UNIT 6 SYSTEMS HOUSE, EASTBOURNE ROAD, BLINDLEY HEATH, SURREY, RH7 6JP

TEL: 01342 410 411 FAX: 01342 410 412 WWW.BALCONETTE.CO.UK

UNLESS OTHERWISE STATED ALL DIMENSIONS IN MILLIMETERS.

DO NOT SCALE FROM THIS DRAWING.