



# FBAL 245 - Frameless Juliet 2450mm


Elevation View

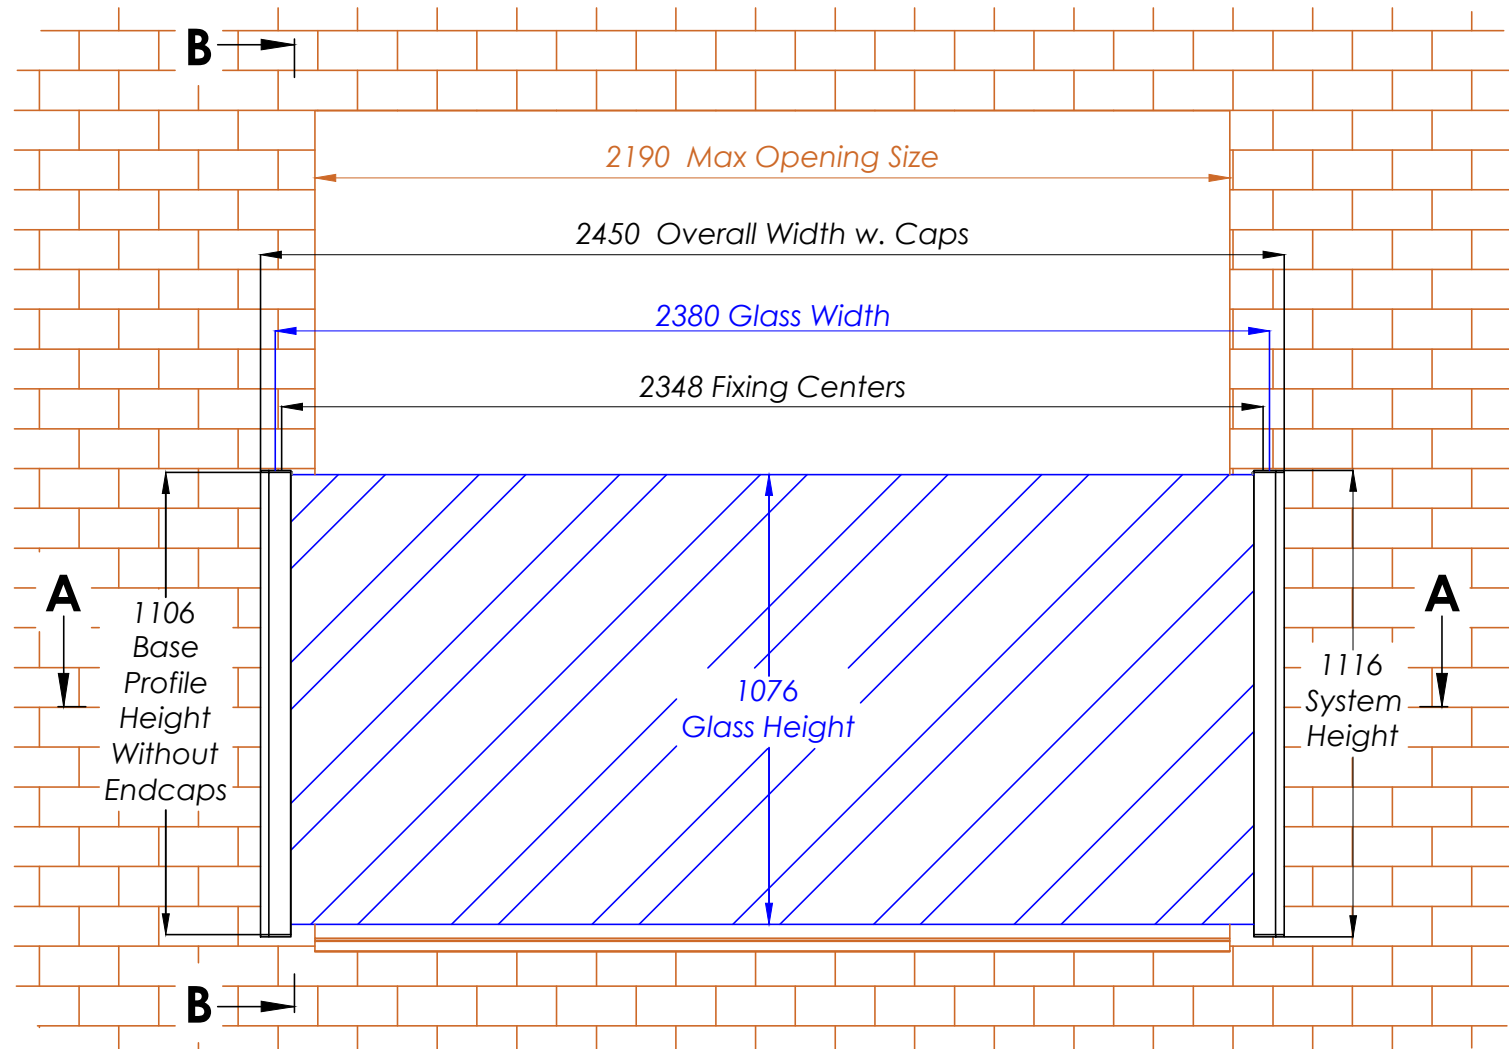

Section View A-A

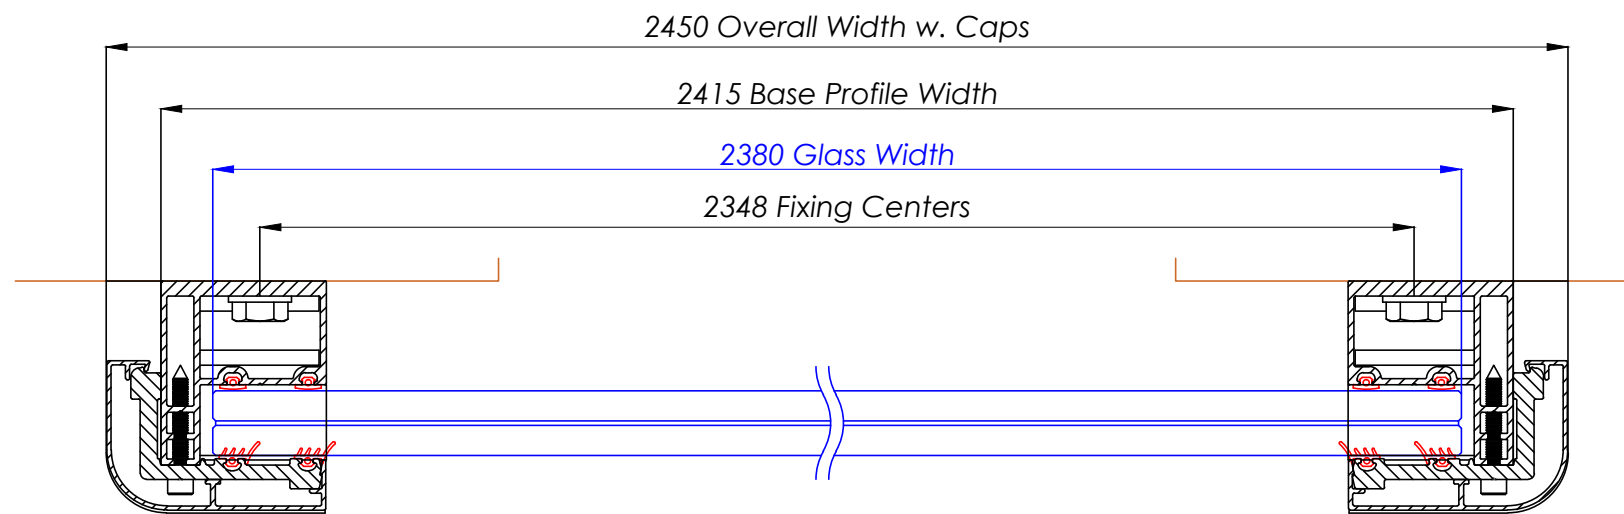

Section View B-B

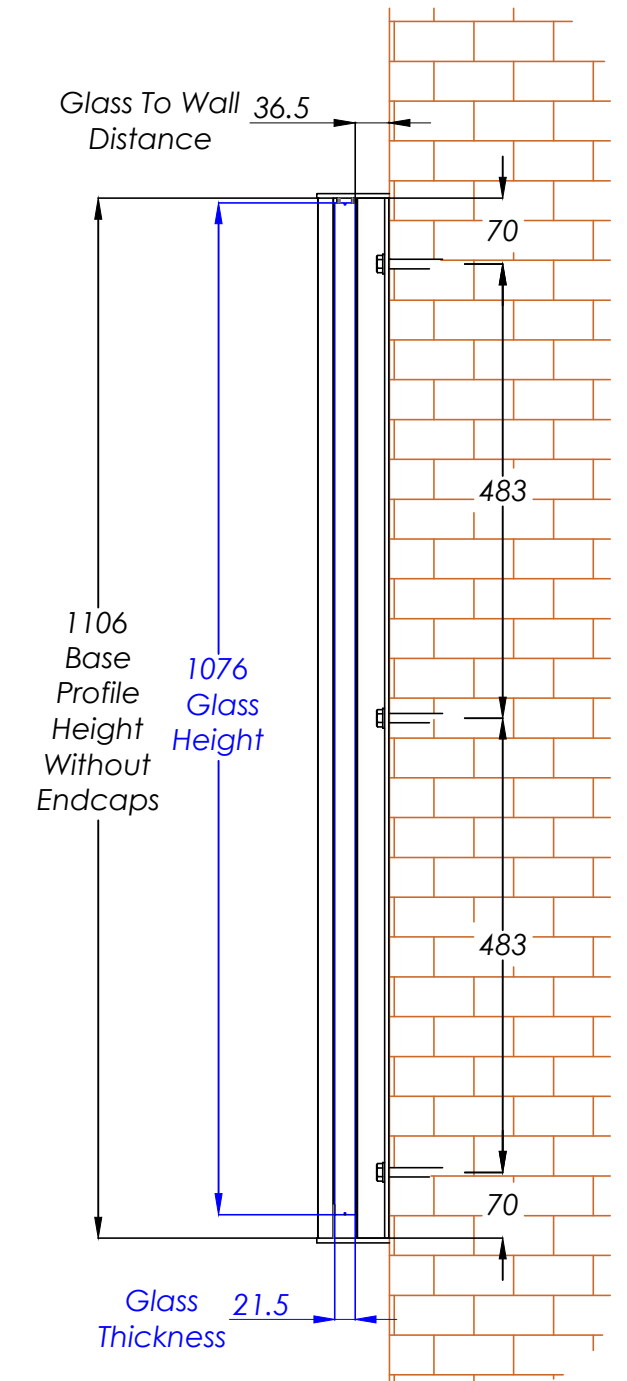

WEIGHT OF GLASS : 133Kg (APPROX)



BALCONY SYSTEM SOLUTIONS LTD. UNIT 6 SYSTEMS HOUSE, EASTBOURNE ROAD, BLINDLEY HEATH, SURREY, RH7 6JP

TEL: 01342 410 411 FAX: 01342 410 412 WWW.BALCONETTE.CO.UK

UNLESS OTHERWISE STATED ALL DIMENSIONS IN MILLIMETERS.

DO NOT SCALE FROM THIS DRAWING.